


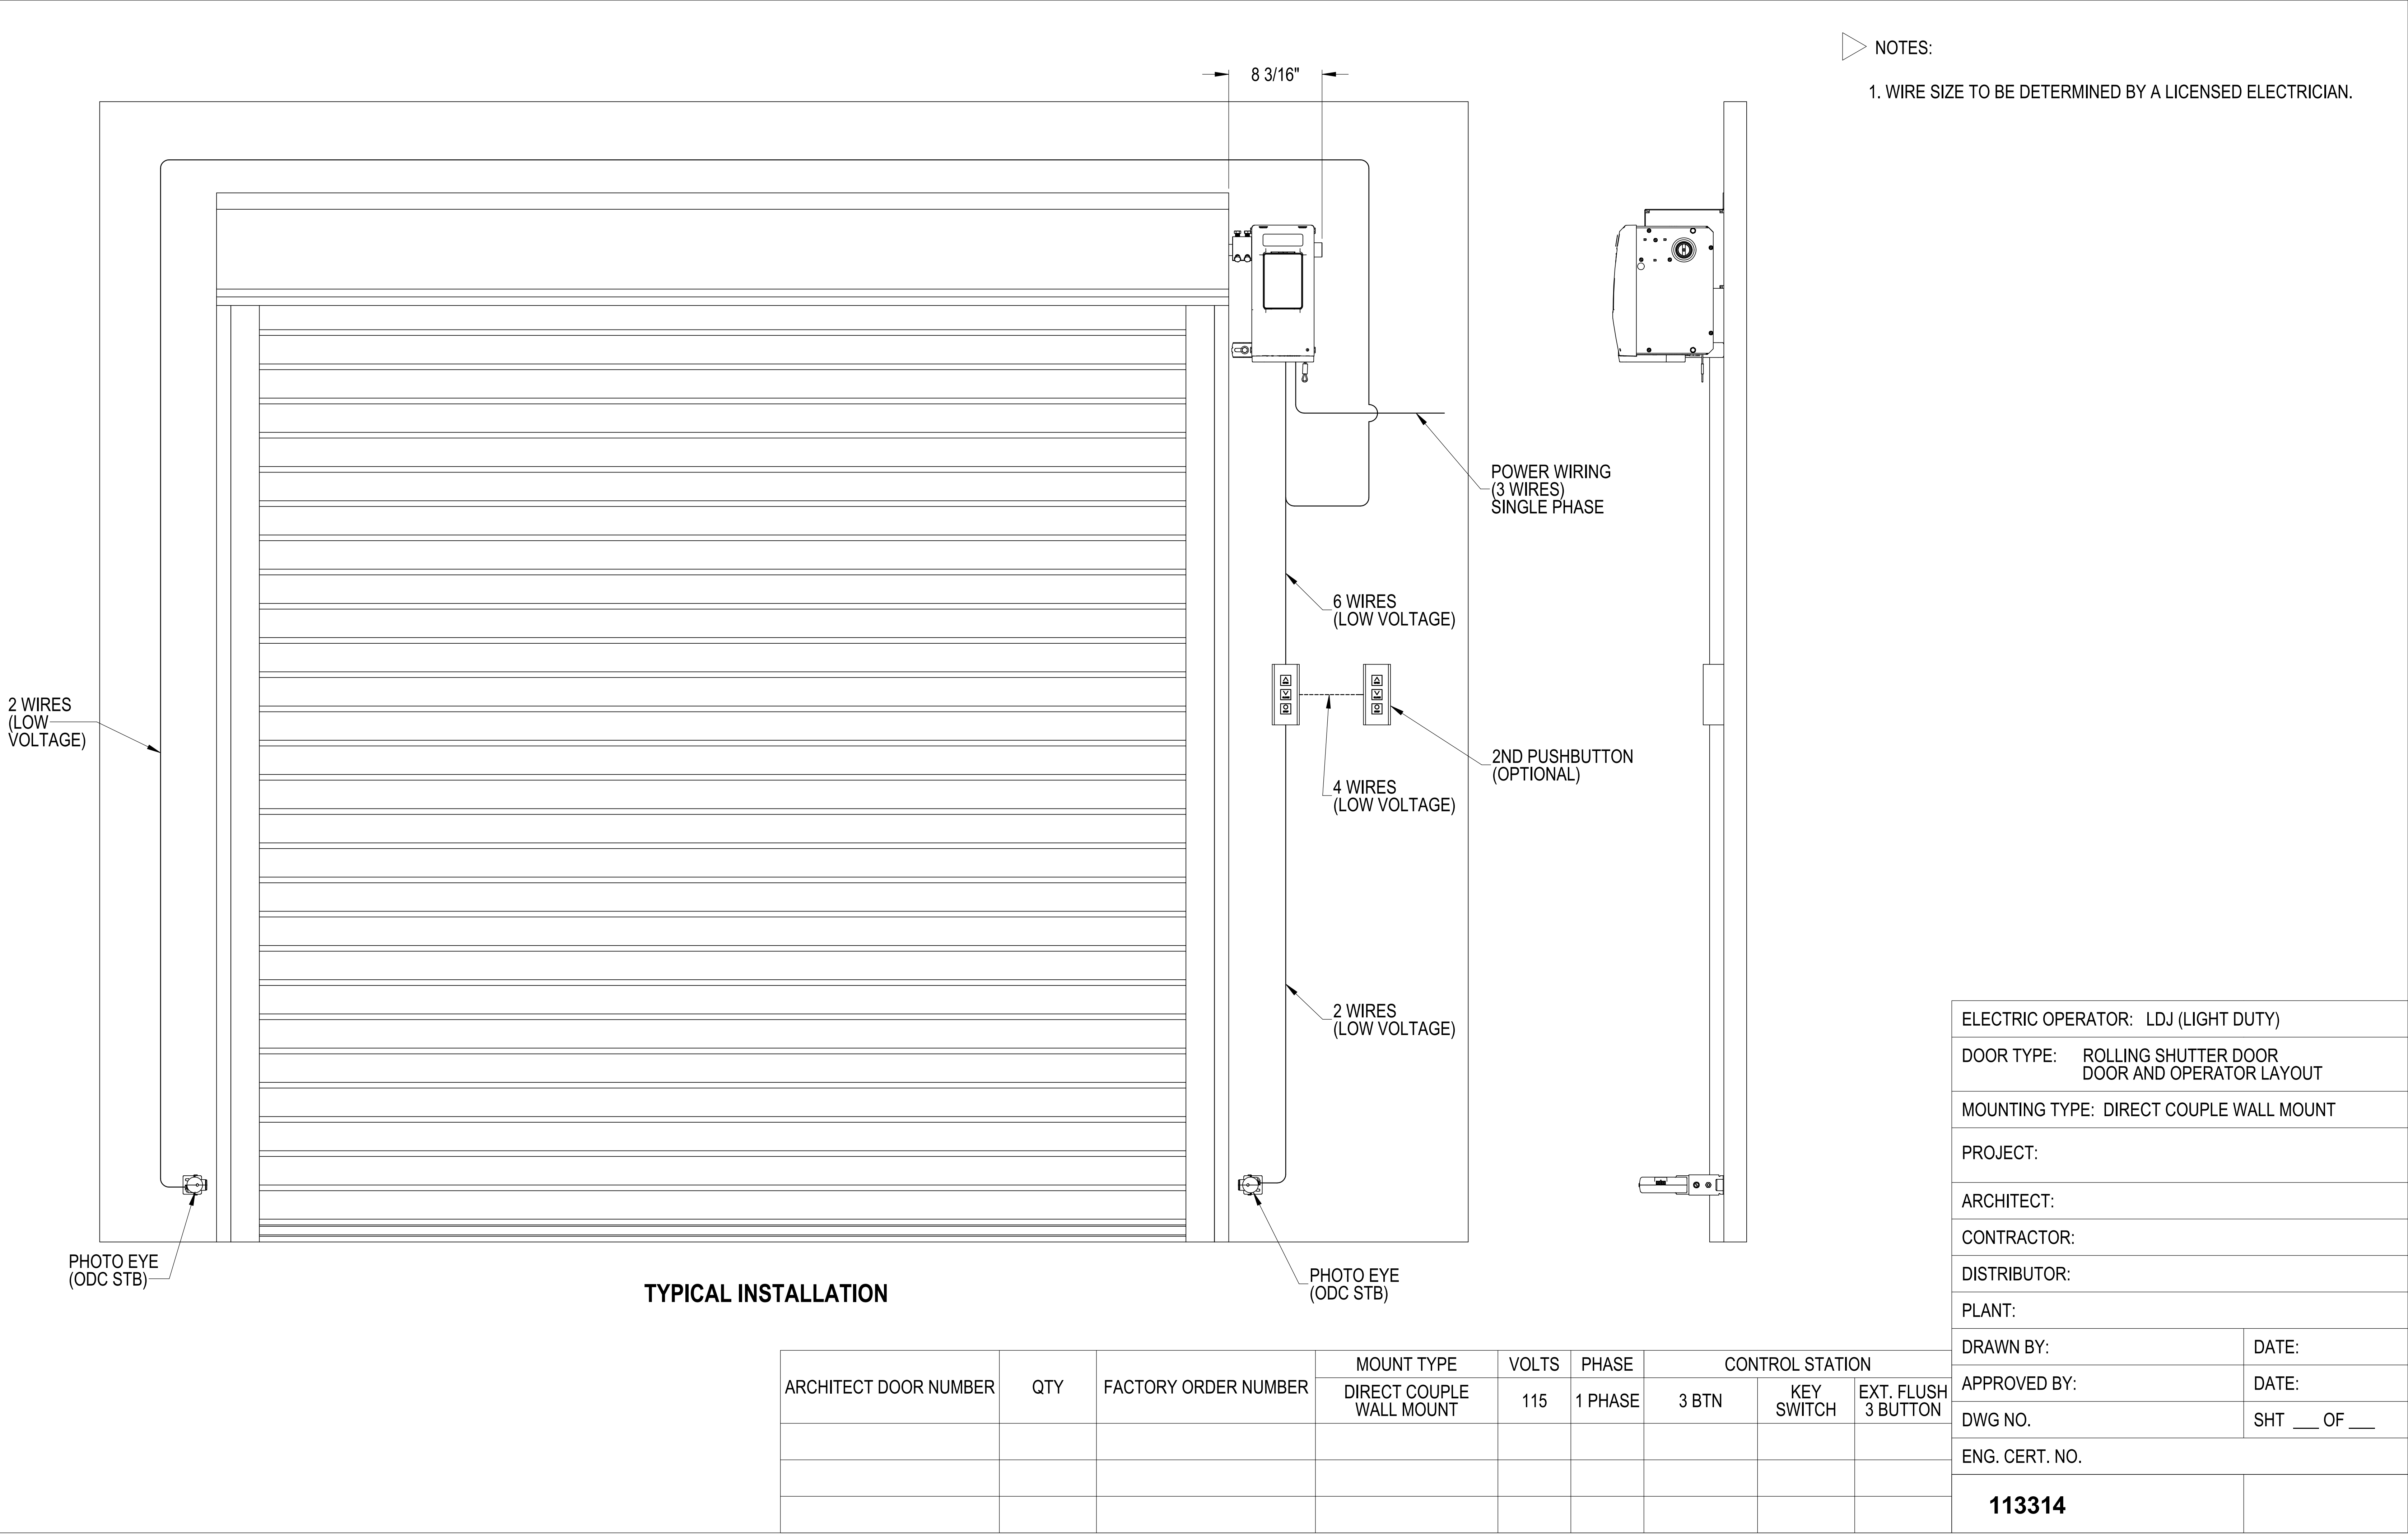

ELECTRIC OPERATOR: LDJ (LIGHT DUTY)	
DOOR TYPE: ROLLING SHUTTER DOOR DOOR AND OPERATOR LAYOUT	
MOUNTING TYPE: DIRECT COUPLE WALL MOUNT	
PROJECT:	
ARCHITECT:	
CONTRACTOR:	
DISTRIBUTOR:	
PLANT:	
DRAWN BY:	DATE:
APPROVED BY:	DATE:
DWG NO.	SHT ____ OF ____
ENG. CERT. NO.	
113314	