


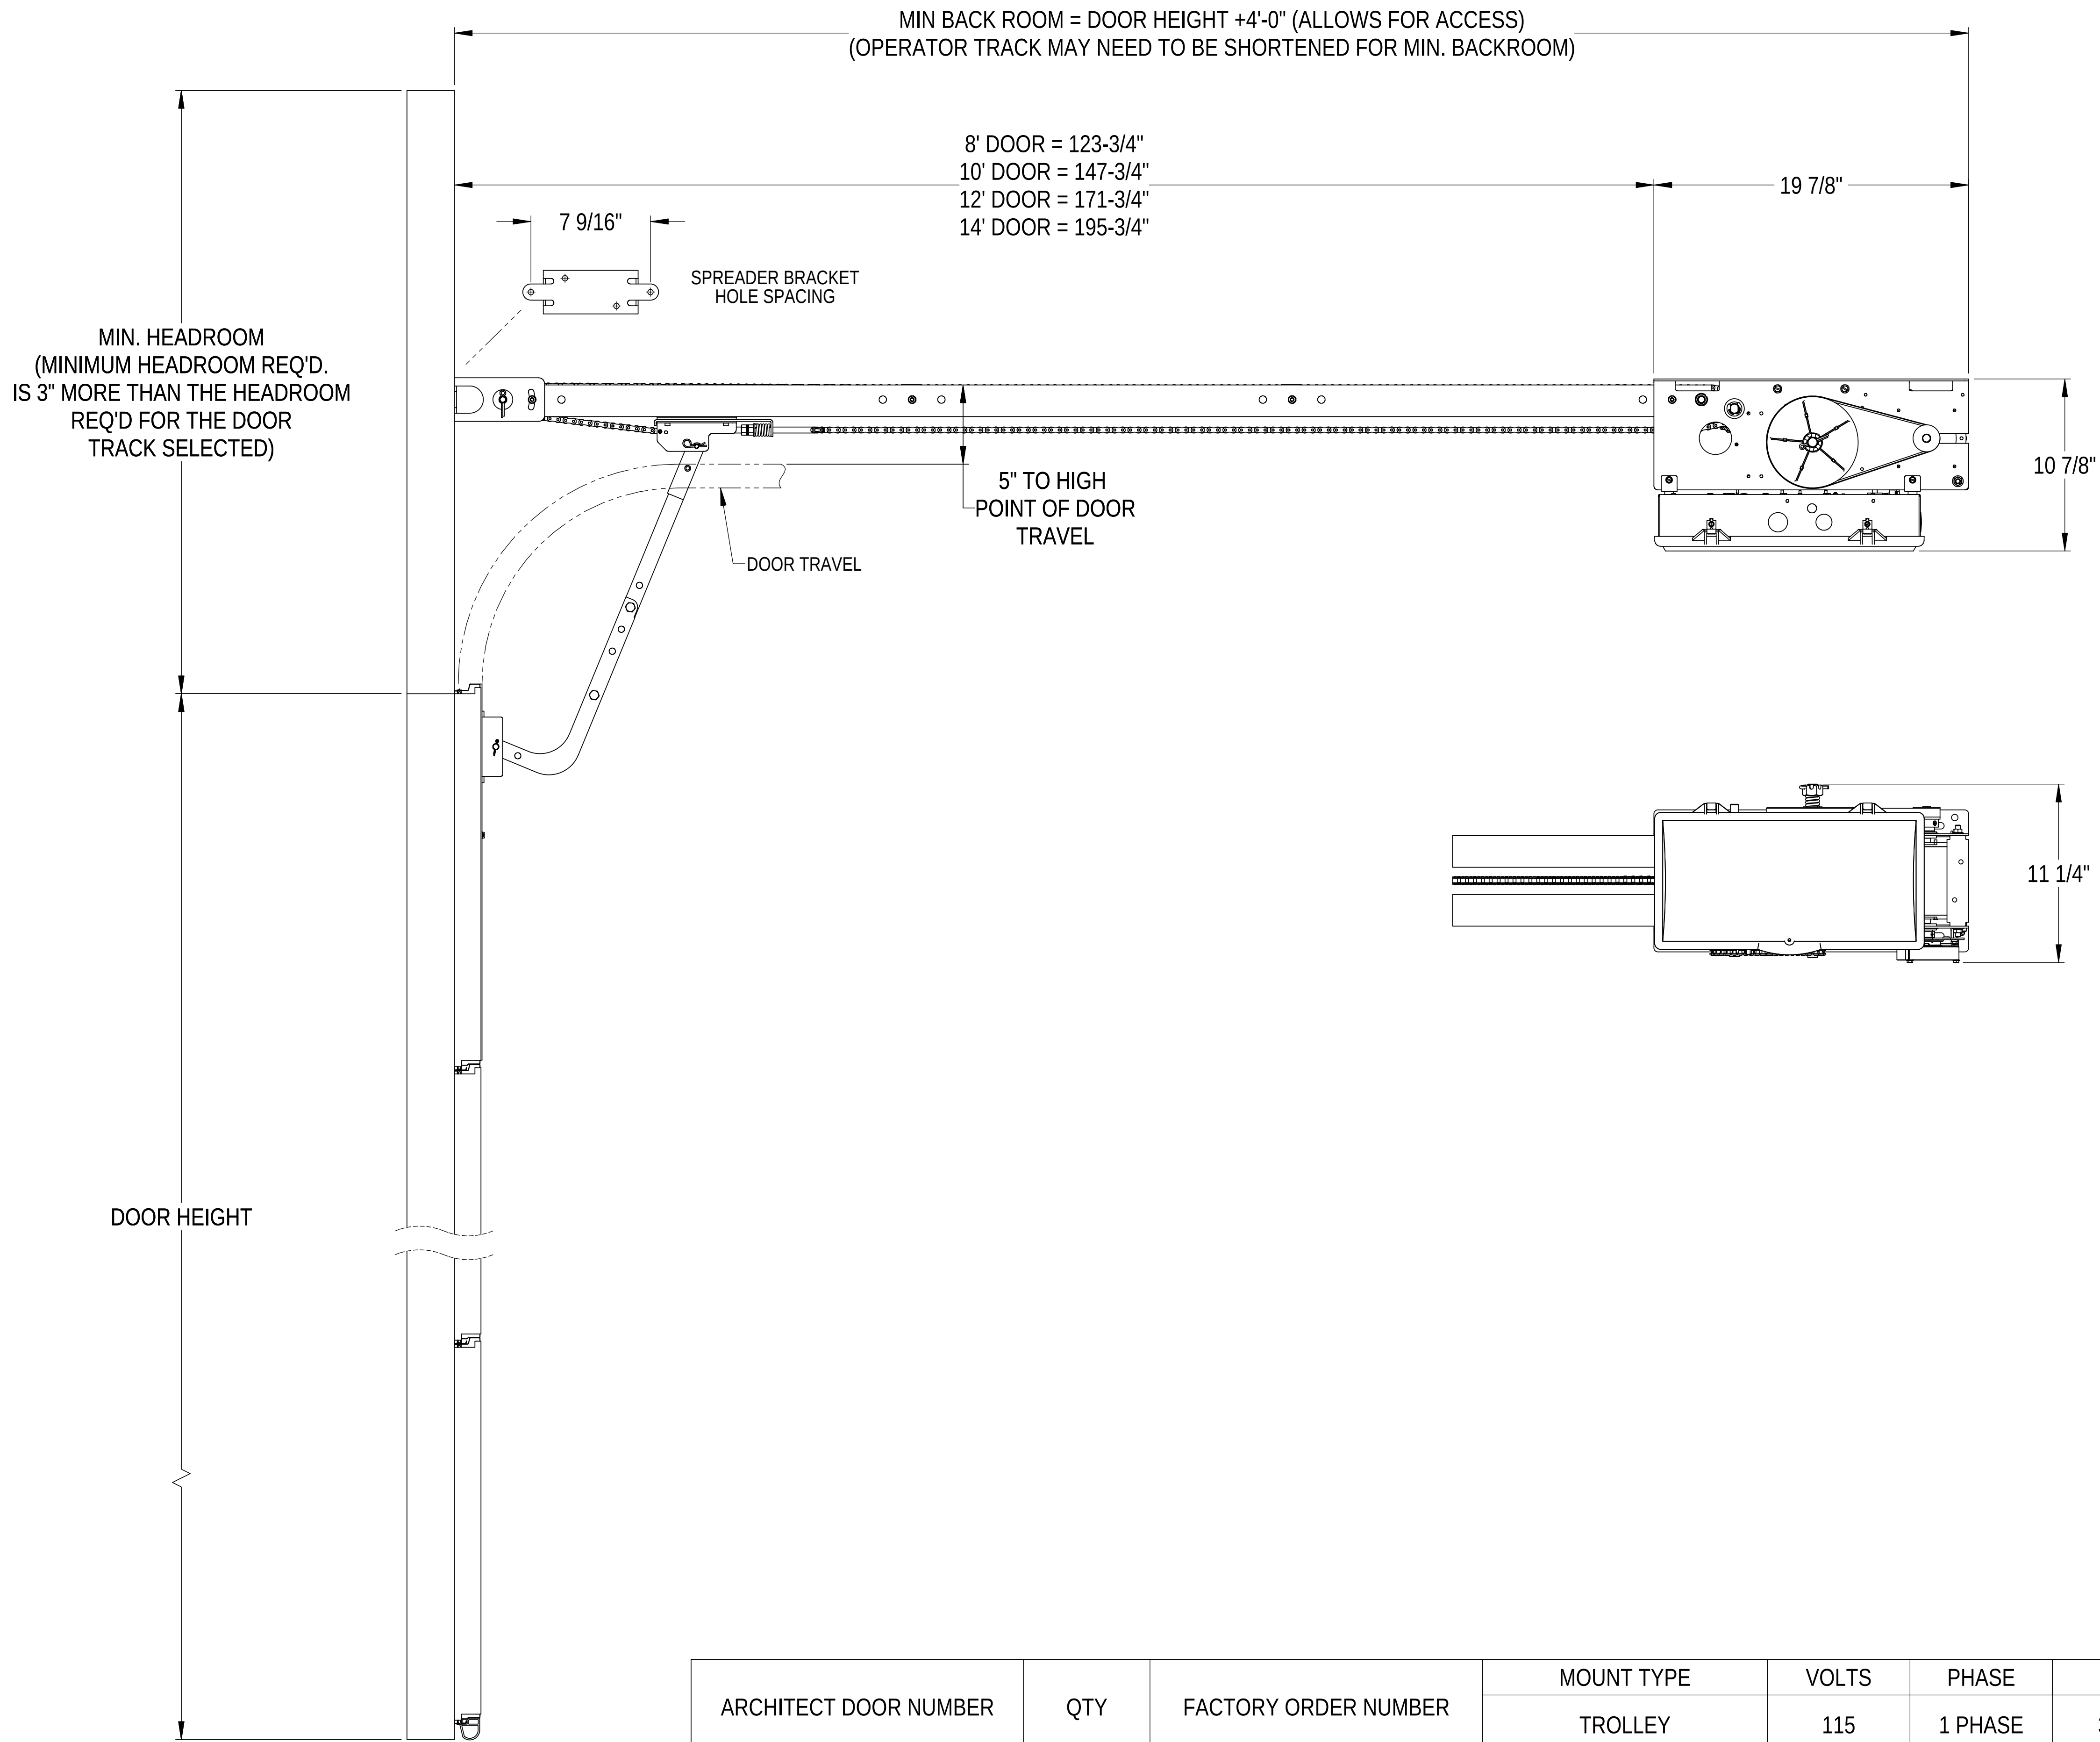

- NOTES:
1. PLEASE VERIFY VOLTAGE, PHASE & MOUNTING.
 2. ALL OPTIONAL ARE AT ADDED COST.
 3. A CLEARANCE OF 6" SHOULD BE ALLOWED FOR ACCESS TO ELECTRIC BOX.
 4. CONTROL VOLTAGE IS A NEC CLASS 2 CIRCUIT.
 5. AVERAGE DOOR TRAVEL SPEED VARIES PER DRUM USED.

ARCHITECT DOOR NUMBER	QTY	FACTORY ORDER NUMBER	MOUNT TYPE	VOLTS	PHASE	CONTROL STATION		
			TROLLEY	115	1 PHASE	3 BTN	KEY SWITCH	EXT. FLUSH 3 BUTTON

ELECTRIC OPERATOR: GCL-MH (MEDIUM DUTY) Z-SERIES	
DOOR TYPE:	SECTIONAL
MOUNTING TYPE:	TROLLEY
PROJECT:	
ARCHITECT:	
CONTRACTOR:	
DISTRIBUTOR:	
PLANT:	
DRAWN BY:	DATE:
APPROVED BY:	DATE:
DWG NO.	SHT ____ OF ____
ENG. CERT. NO.	
DWG NO.	113117