


- ▶ NOTES:
1. WIRE SIZE TO BE DETERMINED BY A LICENSED ELECTRICIAN.

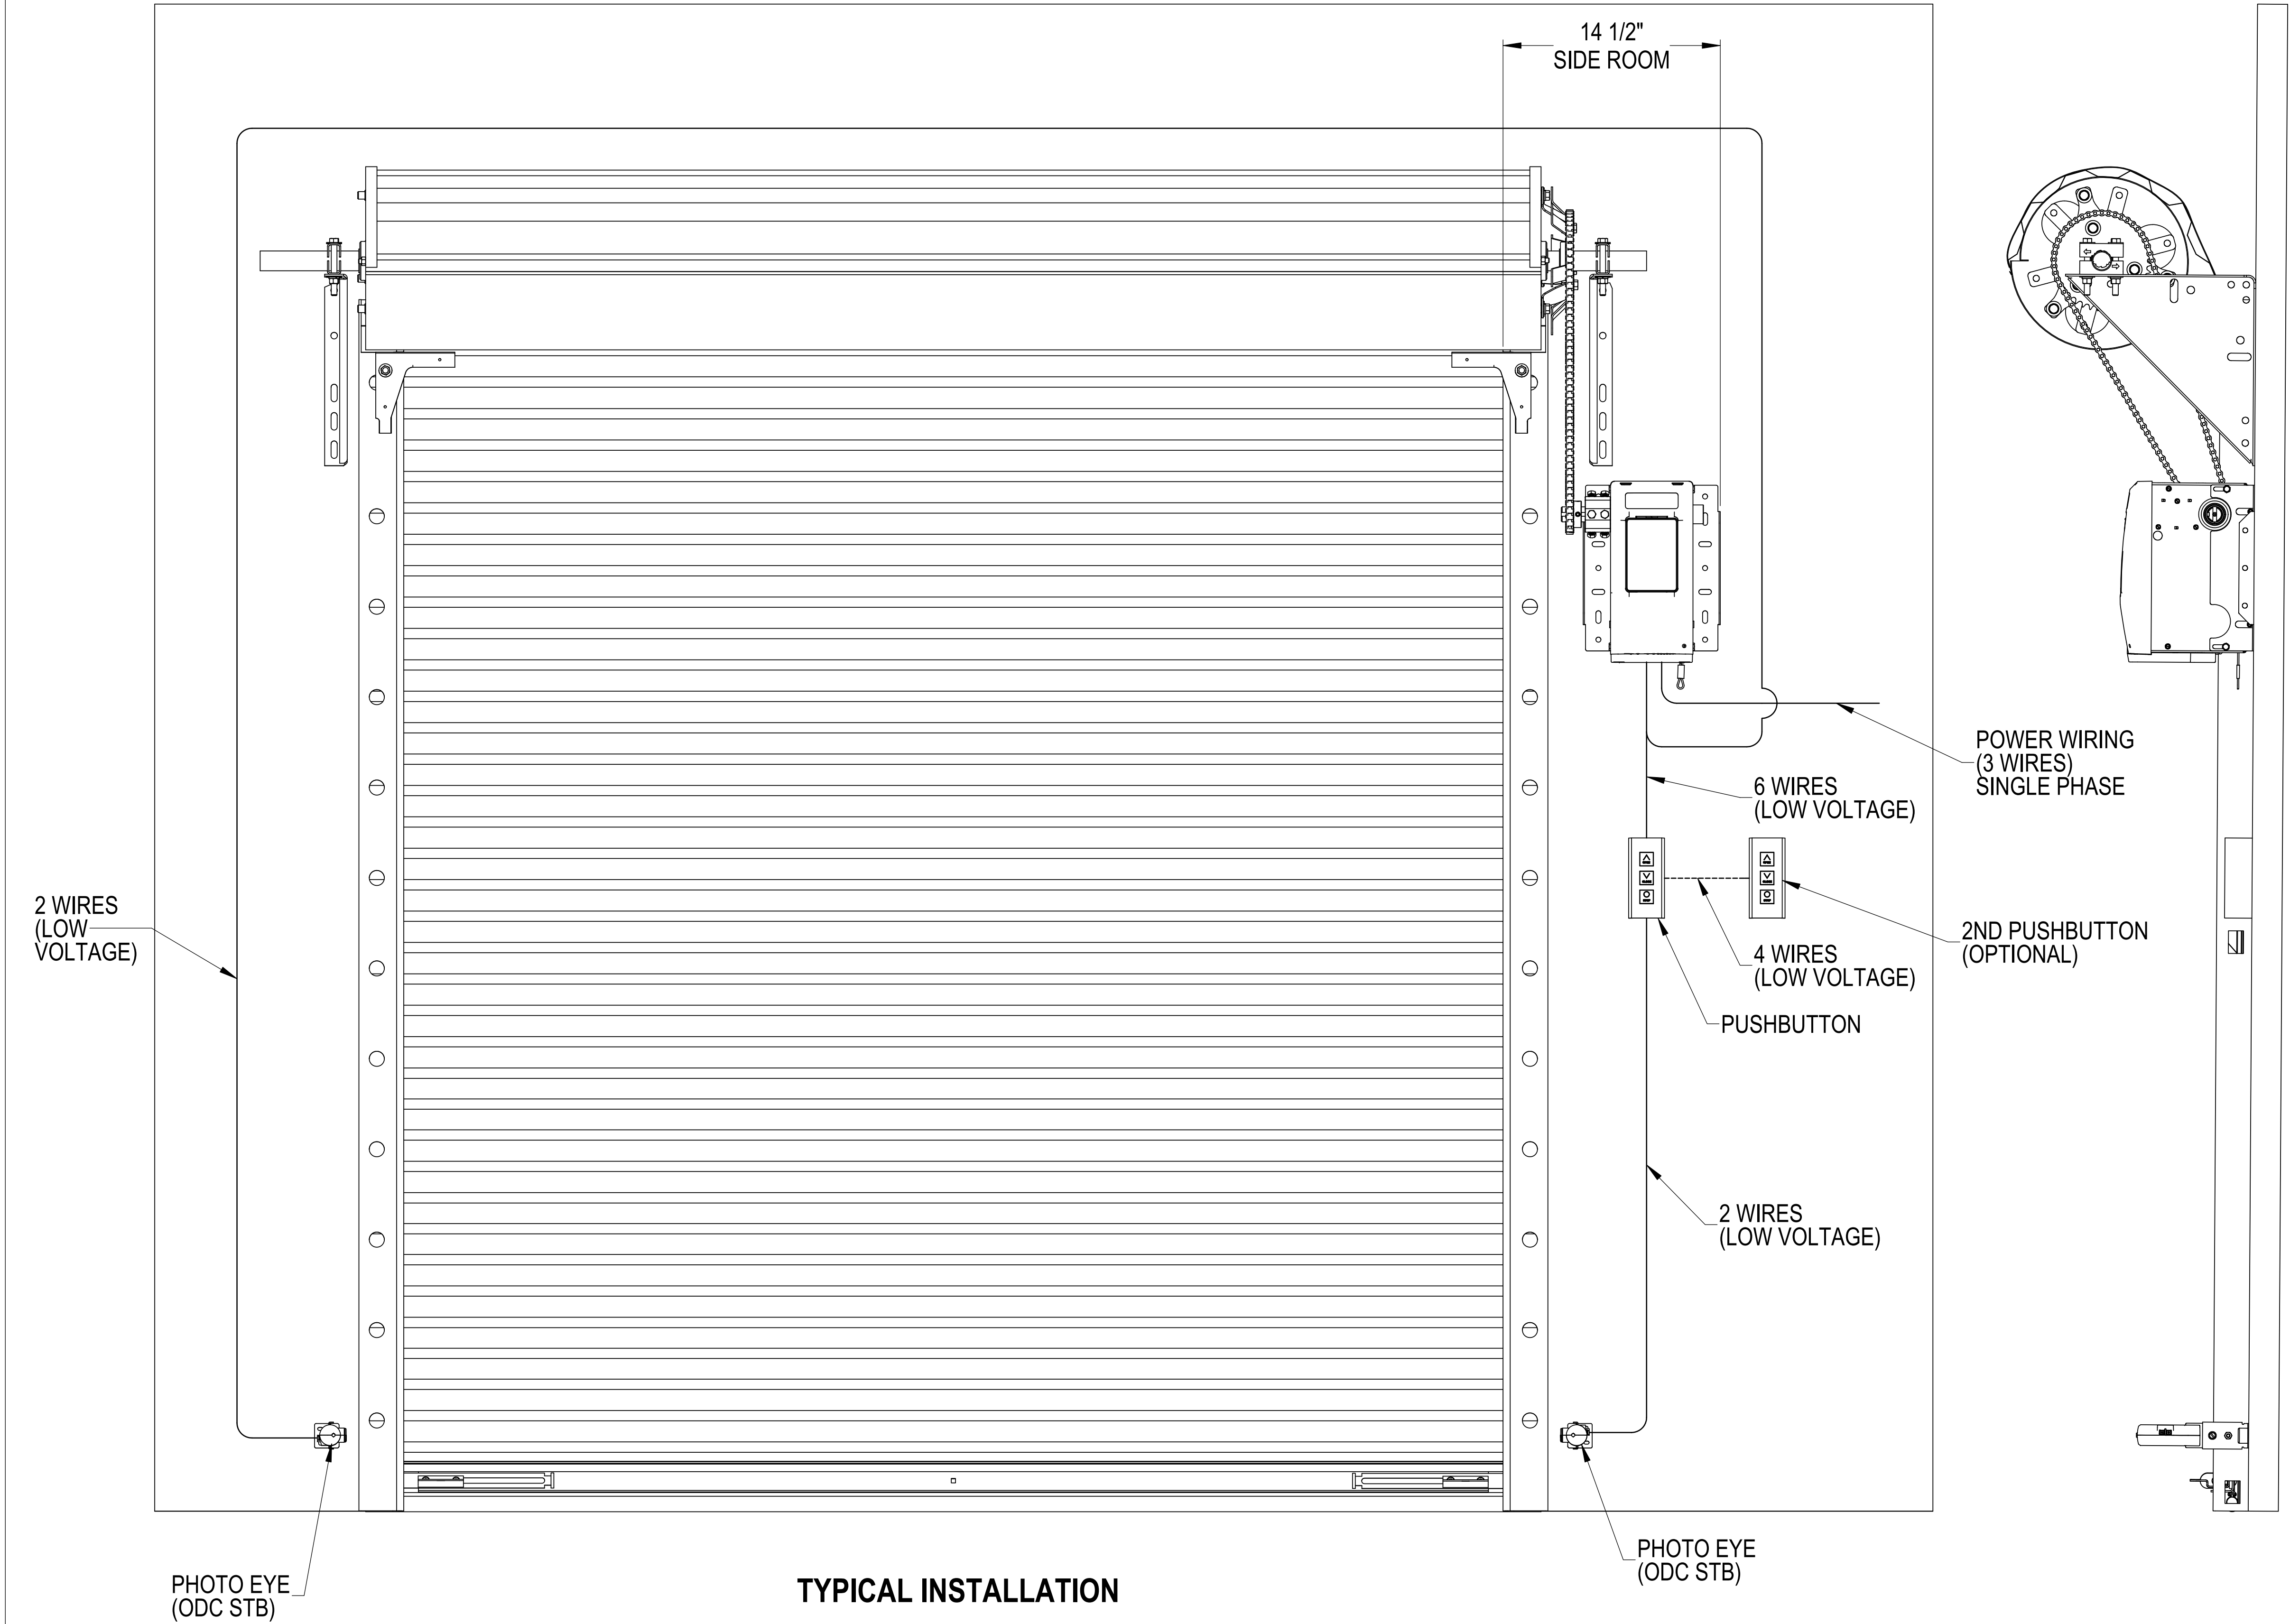

TYPICAL INSTALLATION

ARCHITECT DOOR NUMBER	QTY	FACTORY ORDER NUMBER	MOUNT TYPE	VOLTS	PHASE	CONTROL STATION		
			CHAIN COUPLE WALL MOUNT			3 BTN	KEY SWITCH	EXT. FLUSH 3 BUTTON

ELECTRIC OPERATOR: LDJ (LIGHT DUTY)	
DOOR TYPE: ROLLING SHEET DOOR (DEAD SHAFT) DOOR AND OPERATOR LAYOUT	
MOUNTING TYPE: WALL MOUNT	
PROJECT:	
ARCHITECT:	
CONTRACTOR:	
DISTRIBUTOR:	
PLANT:	
DRAWN BY:	DATE:
APPROVED BY:	DATE:
DWG NO.	SHT ____ OF ____
ENG. CERT. NO.	
113311	