


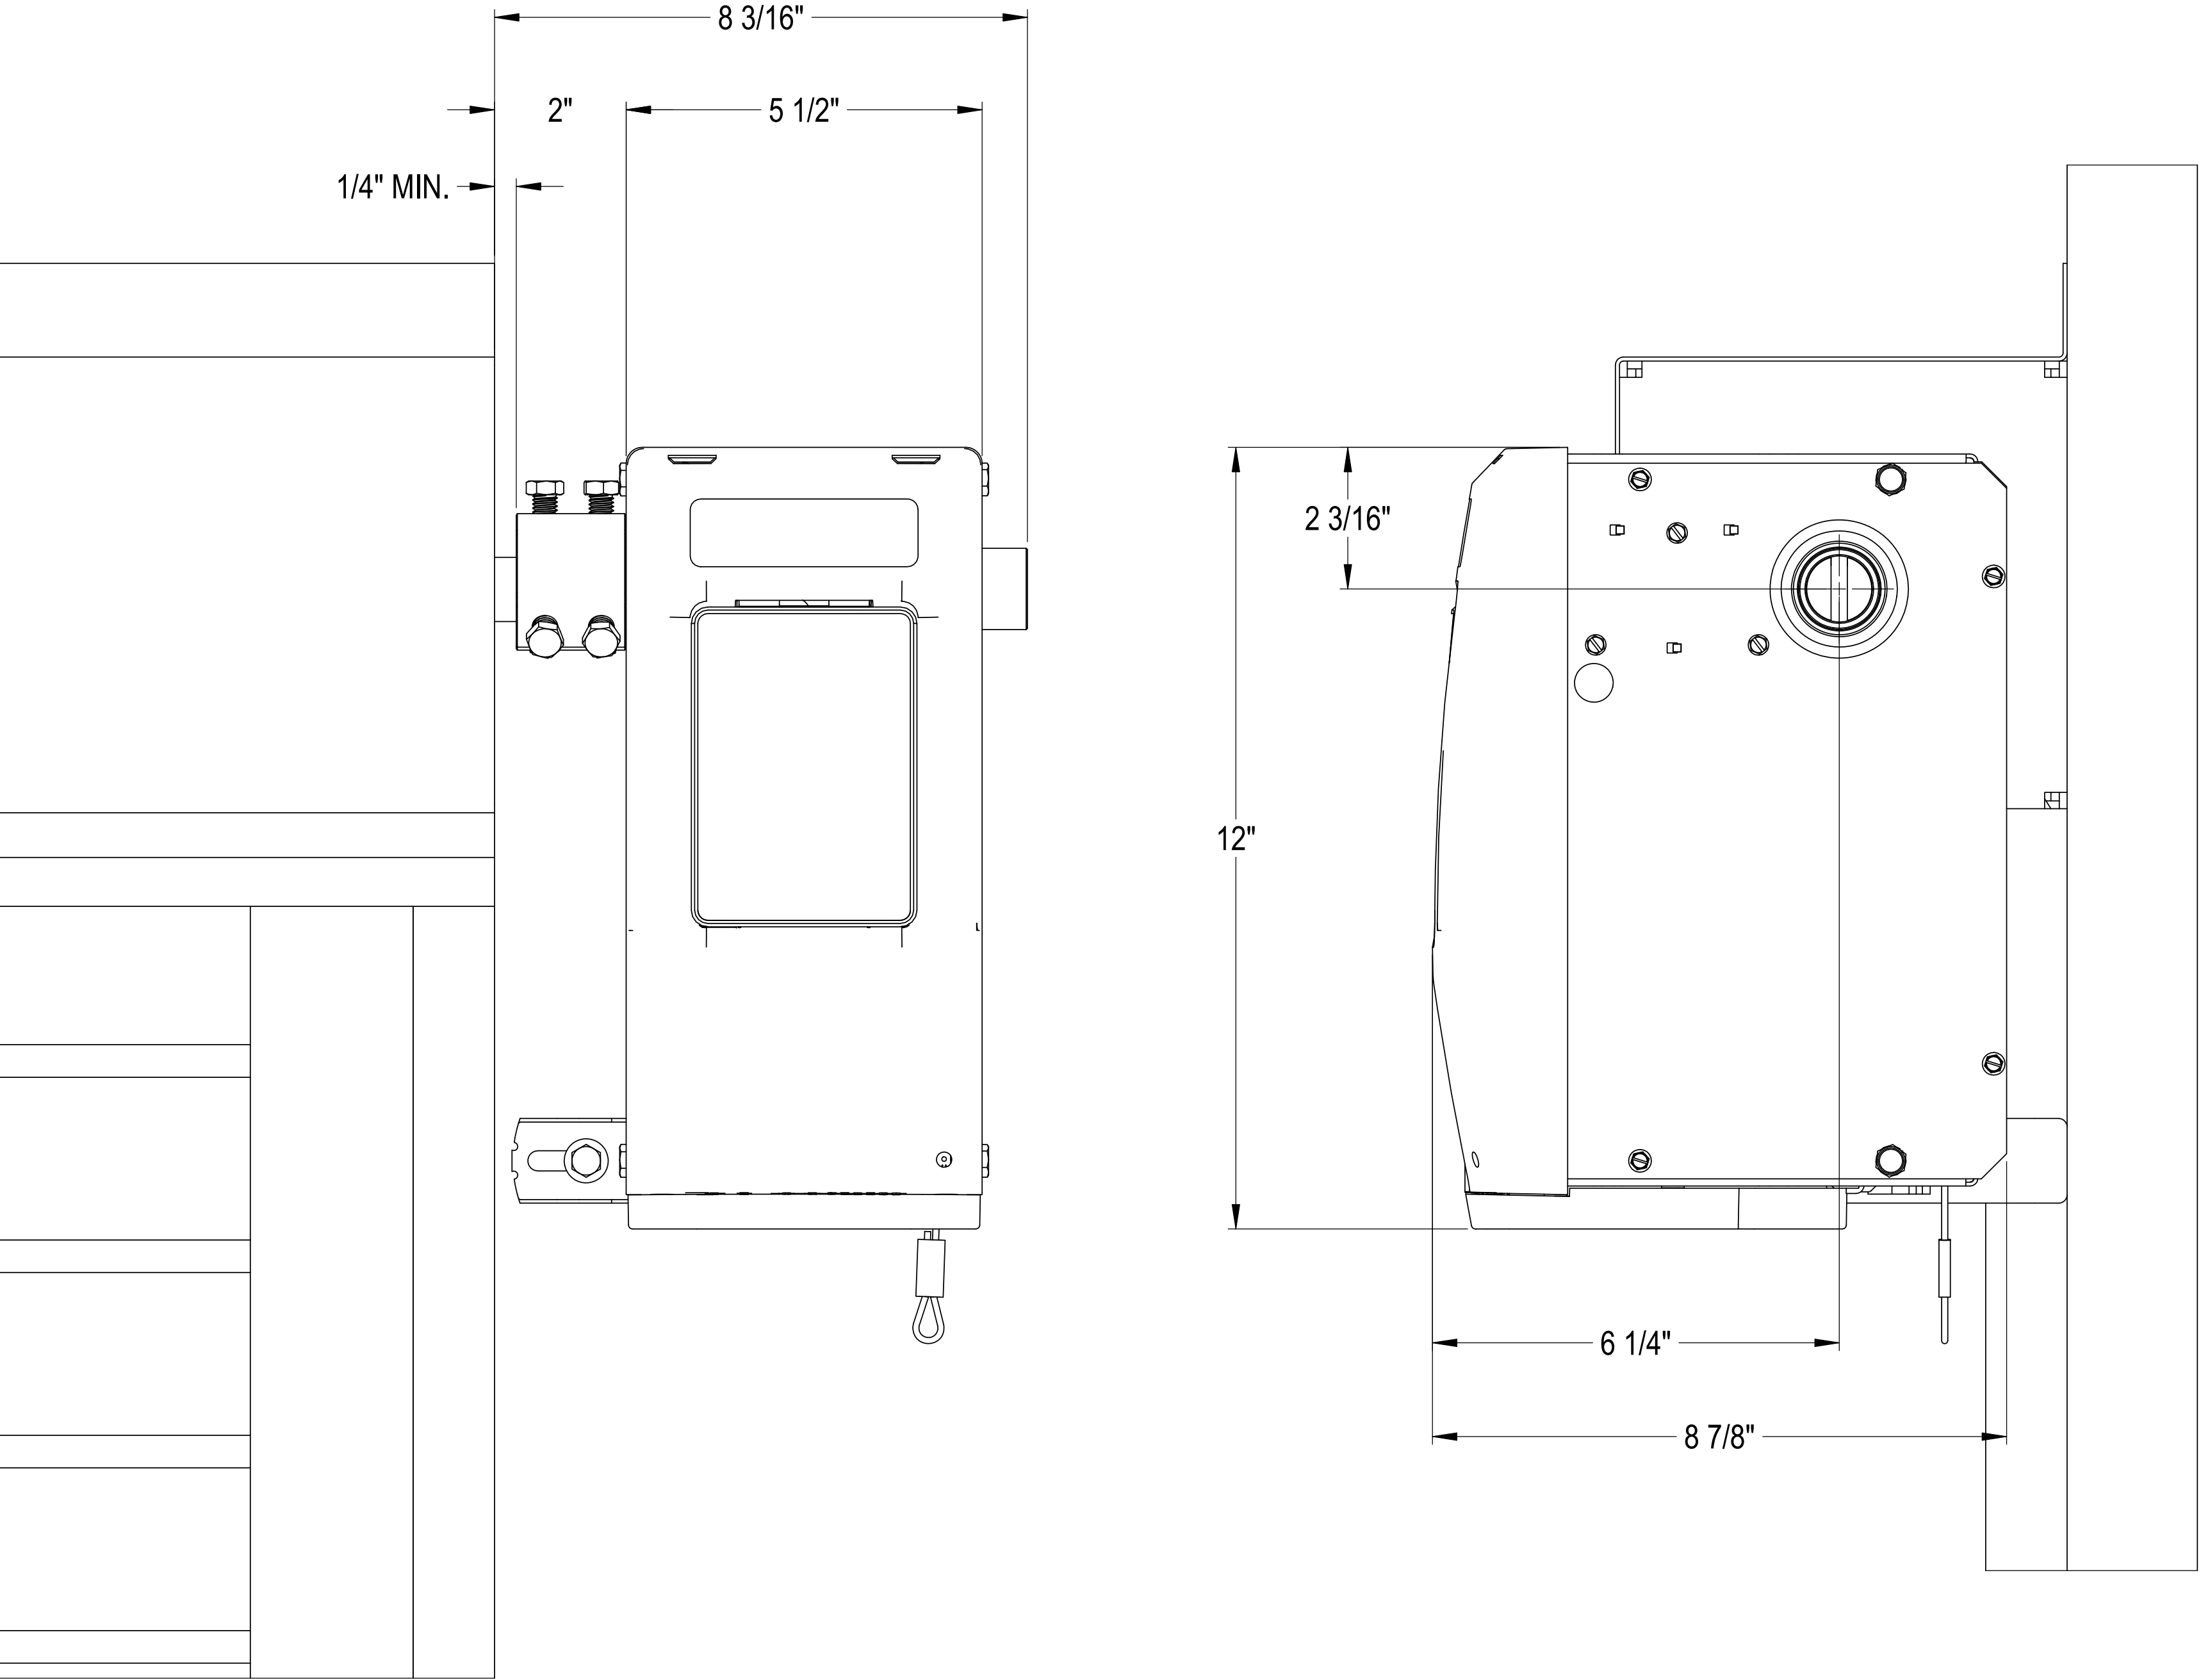

- NOTES:
1. PLEASE VERIFY VOLTAGE, PHASE & MOUNTING.
 2. ALL OPTIONAL ARE AT ADDED COST.
 3. A CLEARANCE OF 6" SHOULD BE ALLOWED FOR ACCESS TO ELECTRIC BOX.
 4. CONTROL VOLTAGE IS A NEC CLASS 2 CIRCUIT.
 5. AVERAGE DOOR TRAVEL SPEED IS ____ PER SECOND.

ELECTRIC OPERATOR: LDJ (LIGHT DUTY)	
DOOR TYPE: ROLLING SHUTTER DOOR	
MOUNTING TYPE: DIRECT COUPLE WALL MOUNT	
PROJECT:	
ARCHITECT:	
CONTRACTOR:	
DISTRIBUTOR:	
PLANT:	
DRAWN BY:	DATE:
APPROVED BY:	DATE:
DWG NO.	SHT ____ OF ____
ENG. CERT. NO.	
113313	

ARCHITECT DOOR NUMBER	QTY	FACTORY ORDER NUMBER	MOUNT TYPE	VOLTS	PHASE	CONTROL STATION		
			DIRECT COUPLE WALL MOUNT			3 BTN	KEY SWITCH	EXT. FLUSH 3 BUTTON